


ROOM	Store	DOOR TYPE D01

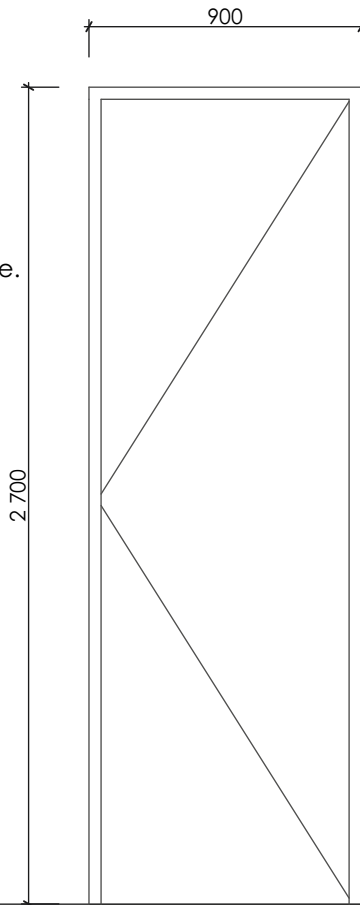

NOTE: Dimensions to be checked on site.

- DOOR** Existing timber door re-used
- FRAME** Existing Natural Anodised Aluminium frame to be re-used. All frames must be sealed around with clear silicone.
- FINISH** Clean surfaces thoroughly. Apply 1x Dulux undercoat-All Surfaces to door and door frame and 2 x final Coats Dulux Luxurious silk to manufacturers specification. Colour to Architect.
- LOCKSET** Existing door handle and lockset re-used
- FURNITURE** New Dormakaba stainless steel floor mounted door stop (Code: DDS-SS-017) fixed to floor surface with matching screws.
- NO REQUIRED** 1 (one)

Manda Bakkes
ARCHITECTS
box 31059, windhoek, tel 302 810, manda@mbanam.com.na

Project: Law Society Renovation

Title DOOR SCHEDULE			
Date 28 March 2019	Revision	Project No 331	Drawing No 3/501
Scale 1:25			