


ROOM	Director's Office
	Passage

DOOR TYPE D04

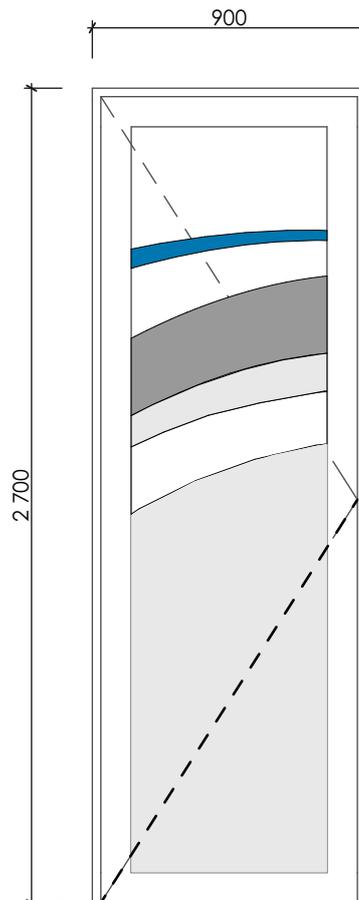

NOTE: Dimensions to be checked on site.

DOOR	900 x 2700mm Purpose made Natural Anodised Aluminium door with vinyl print as indicated on Office door only to fit 900x2700mm opening.
FRAME	Purpose made Natural Anodised Aluminium frame. All profiles to be Hulamin Nu-Klip, technical or similar approved. All gasket,glazing beads, handles and hardware approved by Architect. All frames must be sealed around with clear silicone.
FINISH	6.38mm Clear Intruderprufe Laminated glass. All windows and glass to be installed by AAAMSA member according to AAAMSA standards.
LOCKSET	Dormakaba TH 123 Tubular stainless steel handle with 52mm diameter Stainless Steel cylinder escutcheon (Code: DCE-TT-002),and double cylinder sash lock D036S.
FURNITURE	Dormakaba stainless steel floor mounted door stop (Code: DDS-SS-017) fixed to floor surface with matching screws.
NO REQUIRED	2 (Two)

Manda Bakkes
ARCHITECTS

box 31059, windhoek, tel 302 810, manda@mbanam.com.na

Project:	Law Society Renovation
----------	------------------------

Title DOOR SCHEDULE			
Date 28 March 2019	Revision	Project No 331	Drawing No 3/504
Scale 1:25			