



ROOM Tea Room


JOINERY NUMBER JF01

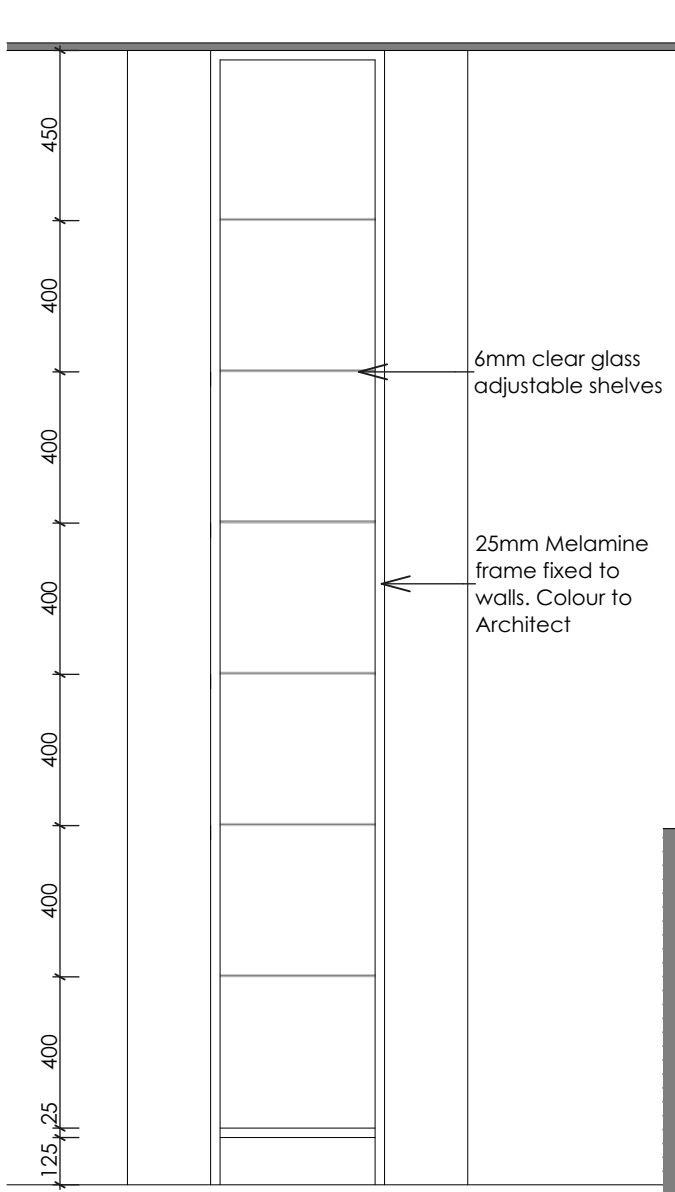

Front Elevation
Scale 1:20

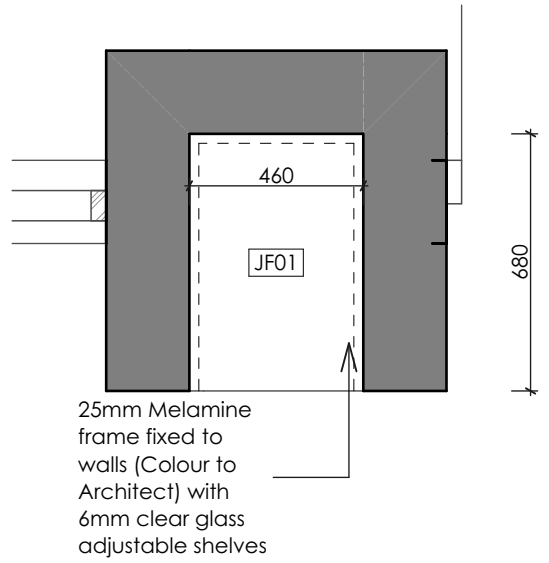

Floor Plan
Scale 1:20

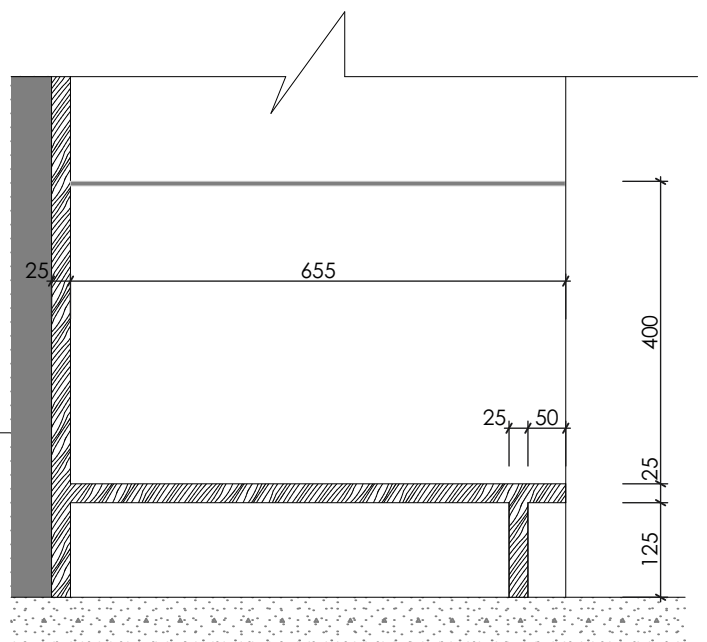

Section
Scale 1:10

Manda Bakkes
ARCHITECTS

box 31059, windhoek, tel 302 810, manda@mbanam.com.na

Project: Law Society Renovation

Title			
JOINERY SCHEDULE			
Date	Revision	Project No	Drawing No
28 March 2019		331	3/601
Scale			