


ROOM	Finance Office	DOOR TYPE D02

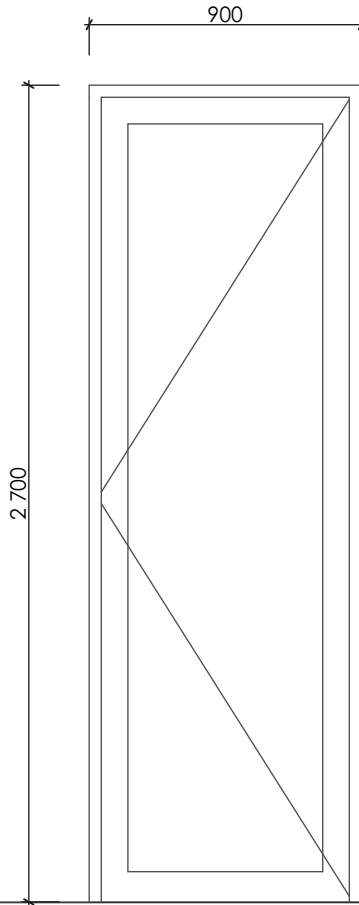

NOTE: Dimensions to be checked on site.

DOOR	Existing Aluminium door re-used.
FRAME	Existing Natural Anodised Aluminium frame. All frames must be sealed around with clear silicone.
FINISH	Existing glass re-used.
LOCKSET	Existing door handle and lockset re-used
FURNITURE	New Dormakaba stainless steel floor mounted door stop (Code: DDS-SS-017) fixed to floor surface with matching screws.
NO REQUIRED	1 (one)

Manda Bakkes
ARCHITECTS
box 31059, windhoek, tel 302 810, manda@mbanam.com.na

Project: Law Society Renovation

Title DOOR SCHEDULE			
Date 28 March 2019	Revision	Project No 331	Drawing No 3/502
Scale 1:25			