


ROOM	Reception	DOOR TYPE D06

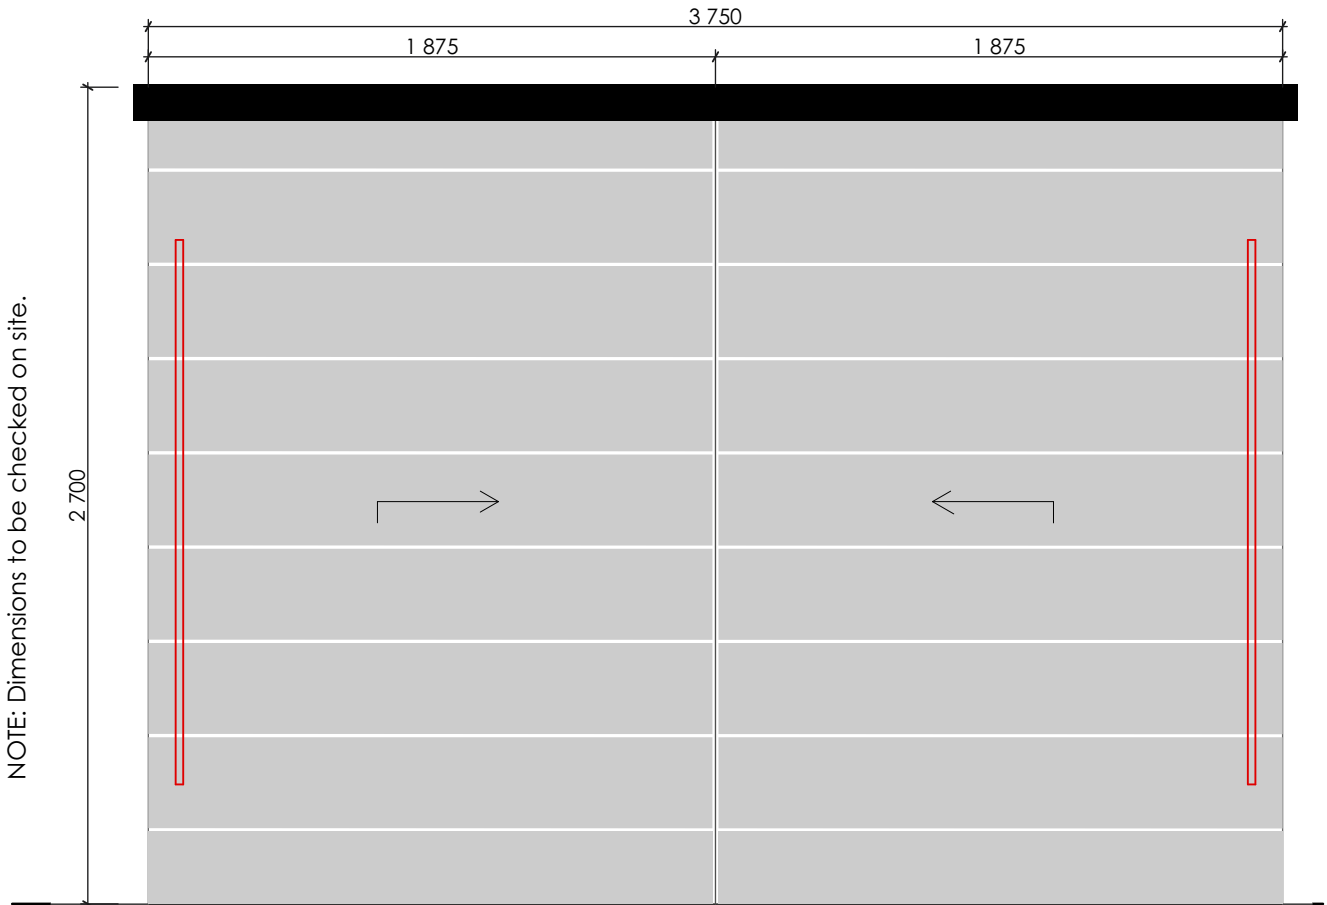

DOOR	2x 1875x2700mm high 8.38mm Clear Intruderprufe Laminated glass doors with vinyl print as indicated.
FRAME	N/A
FINISH	N/A.
LOCKSET	2x 1800mm Stainless Steel BTB Pull handle as by QS 2509 .
FURNITURE	Dormakaba RS 120 Clamp type carriers for 2x 1875x2700mm glass doors installed at wall with natural anodised aluminium clip on profiles strictly to manufacturer specifications.
NO REQUIRED	1 (one)

Manda Bakkes
ARCHITECTS
box 31059, windhoek, tel 302 810, manda@mbanam.com.na

Project: Law Society Renovation

Title DOOR SCHEDULE			
Date 28 March 2019	Revision	Project No 331	Drawing No 3/506
Scale 1:25			