

All dimensions to be checked on site before any work is put in hand.
 This drawing to be read in conjunction with Engineer's drawings when applicable. Any discrepancies and ambiguities on this drawing to be reported to Architect. Dimensions not to be scaled
 Copyright reserved


Revision History:

RevID	Change ID	Revision	Issue Date

Electrical Notes

- All Audio/Visual, Data and Fire Detection requirements to be co-ordinated
- All electrical work to be done by inhouse electrician
- Make provision for alarm sensors and smoke detectors to be moved if necessary

Electrical Legend	
	Light Switch
	Telephone line point
	Data point
	Double Plug 300mm above FFL
	Projector with power point
	Power Pole
	Power skirting
	Projector Screen

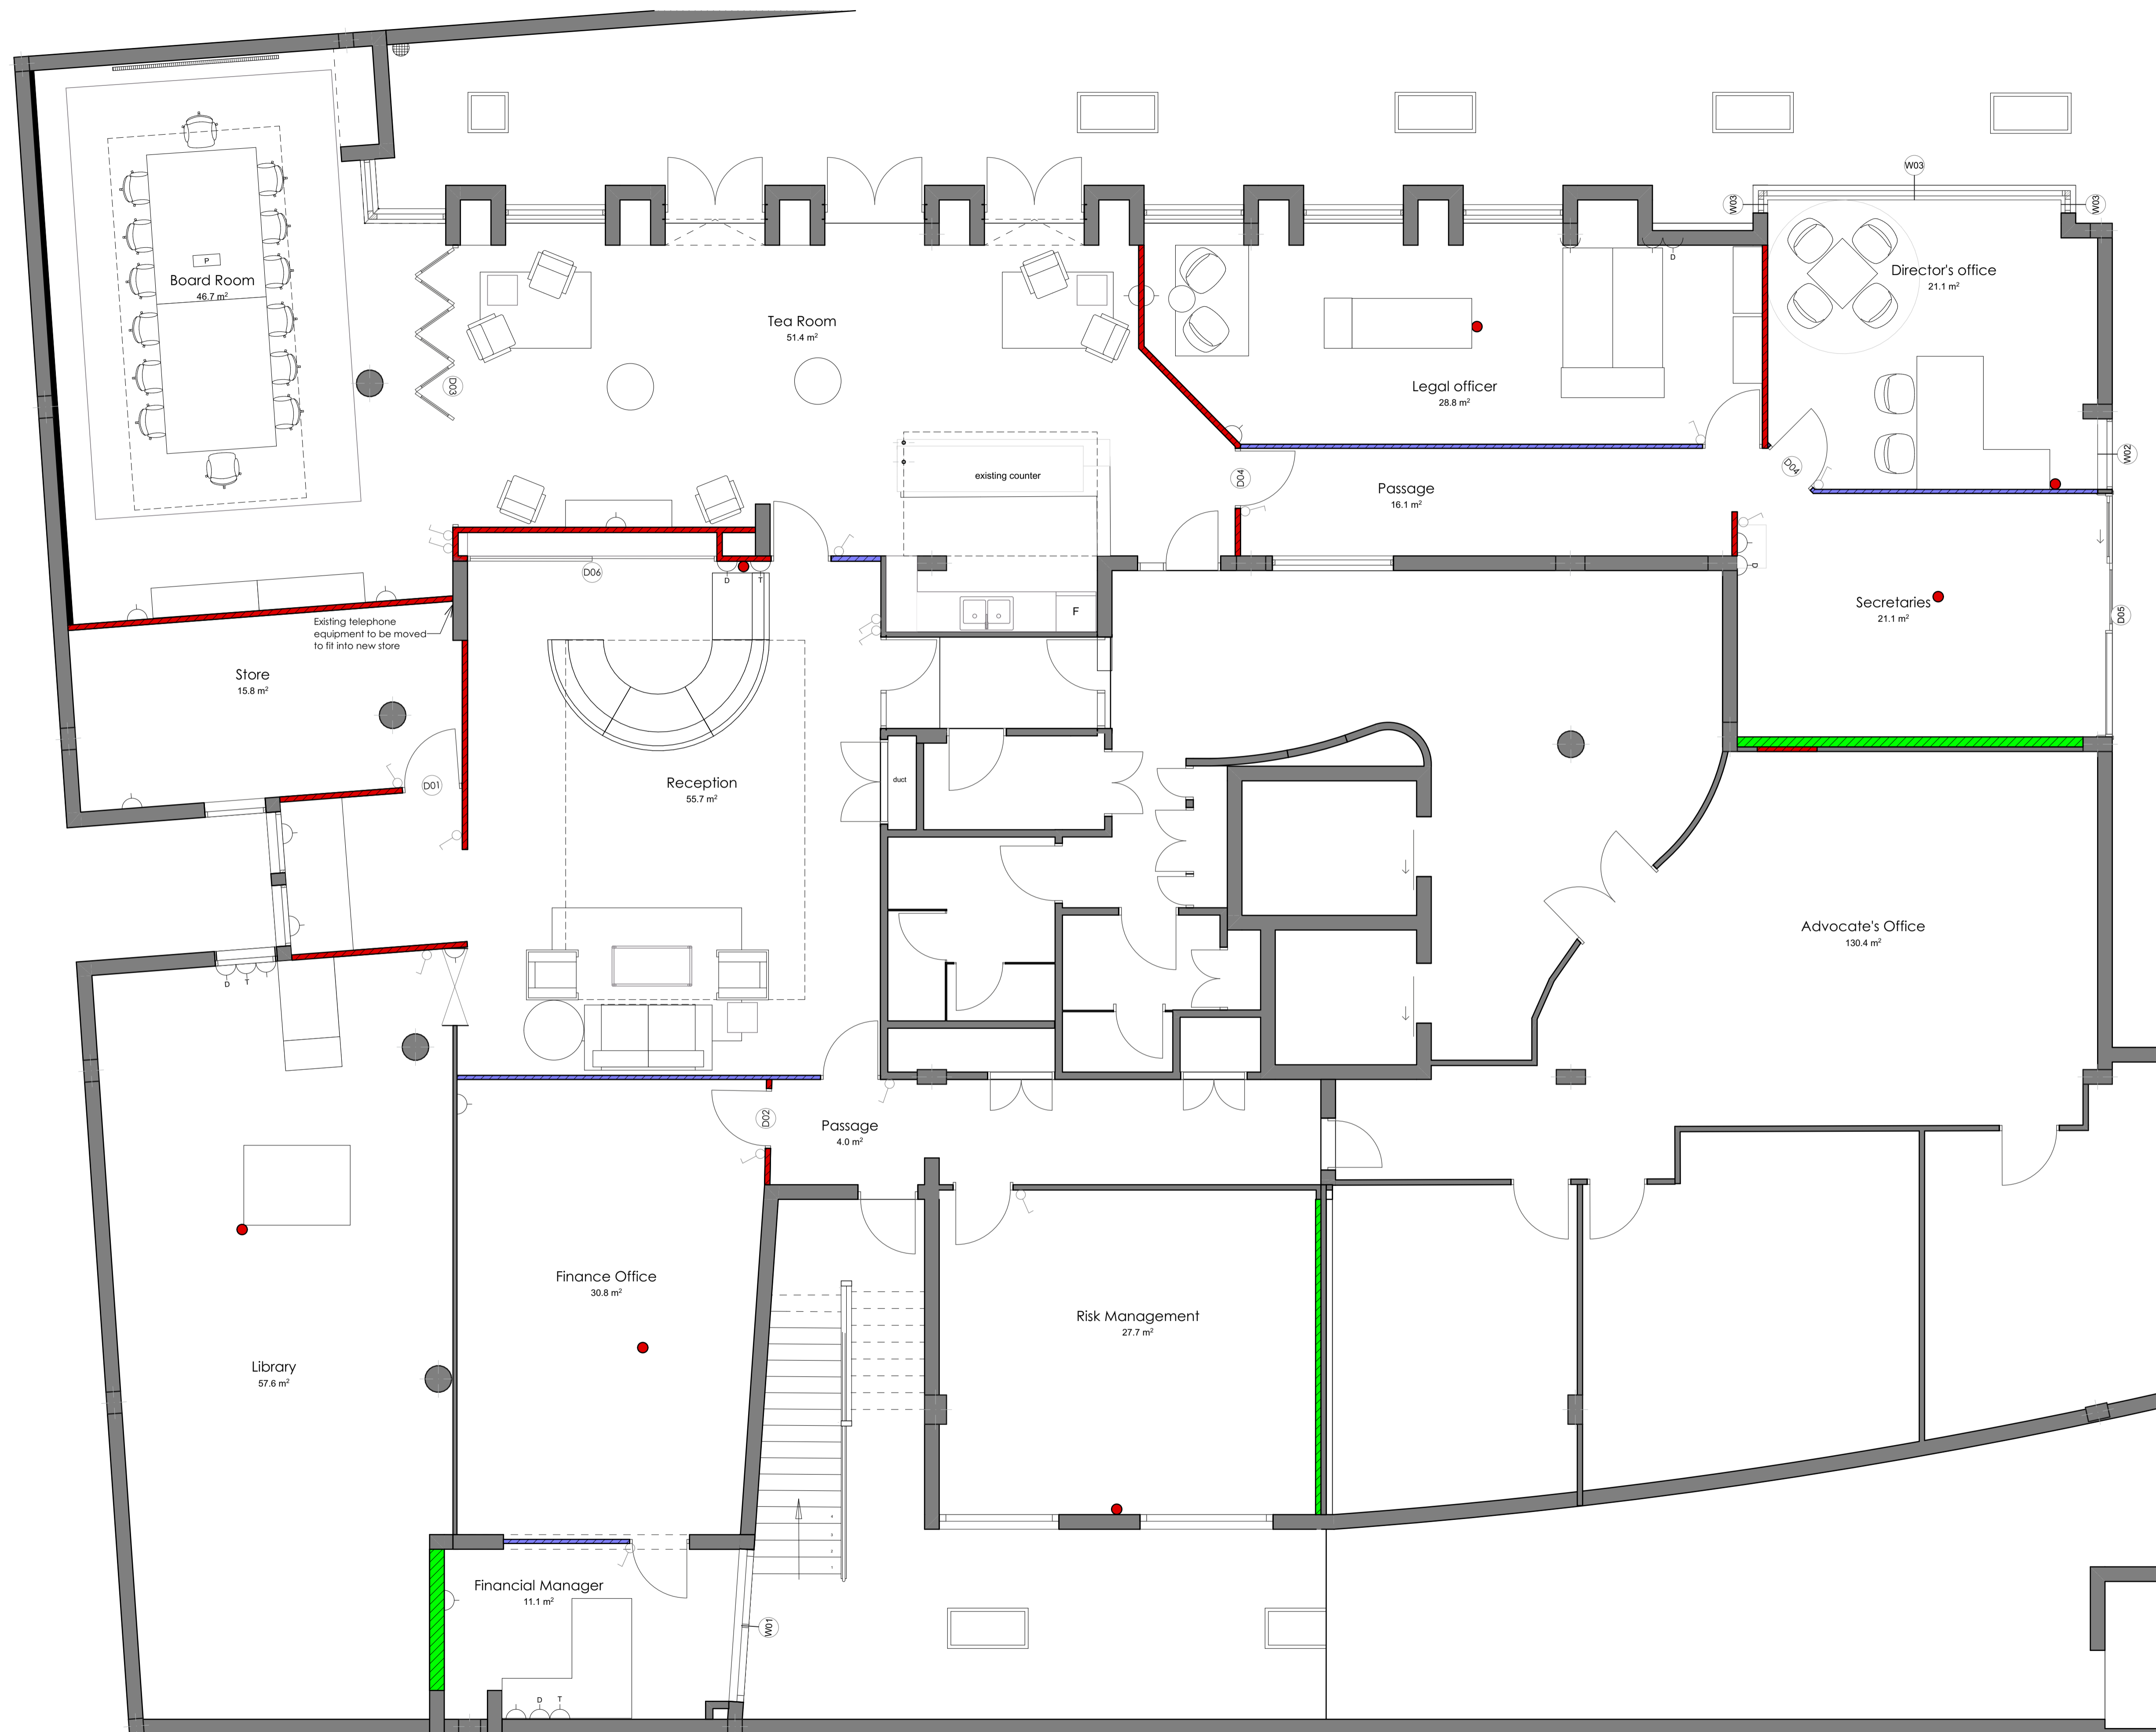

Electrical Plan
 Scale 1:50



Client: **The Law Society of Namibia**
 #Client Postal Box

Project: **Law Society Renovation**
 First Floor, Namlex Chambers 333
 Independence Avenue Windhoek

Status: **Tender Documentation**

Drawing Title: **Electrical Plan**

Scale:	Project No:	Drawing No:	Revision:
Date: 28 March 2019	331	3/103	
Drawn: AR			

A Goal without a plan is just a wish