
Board Room
TYPE
D03

4 239

NOTE: Dimensions to be checked on site.

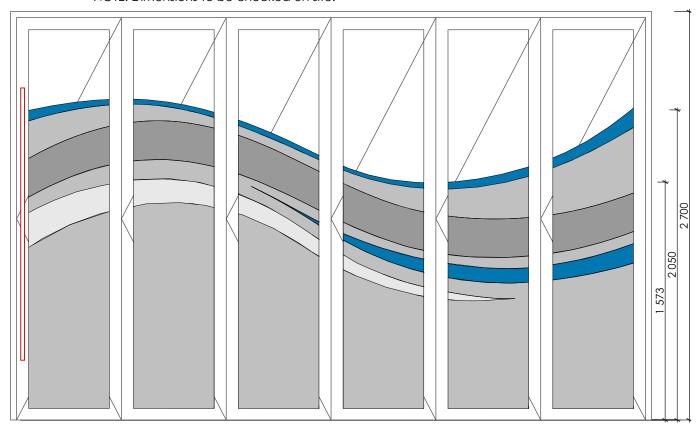

DOOR

4239 x 2700mm purpose made Natural Anodised Aluminium Vista Systems 6 panel Sliding Folding door with vinyl print as indicated .

FRAME

Purpose made Natural Anodised Aluminium frame included with door. All profiles to be Hulamin Nu-Klip, technical or similar approved. All gasket, glazing beads, handles and hardware approved by Architect. All frames must be sealed around with clear silicone.

FINISH

8.76mm Clear Intruderprufe Laminated Silent glass, with vinyl print as indicated. All windows and glass to be installed by AAAMSA member according to AAAMSA standards.

LOCKSET

1800mm Stainless Steel Straight BT Pull handle as by QS 2509.

FURNITURE

N/A.

NO REQUIRED

1 (one)

Manda Pakkets

box 31059, windhoek, tel 302810, manda@mbanam.com.na

box 31059, windhoek, tel 302 810, manda@mbanam.com.na

Project:

Law Society Renovation

Title	DOOR SCHEDULE			
Date 28 March 2019	Revision		Project No	Drawing No
Scale 1:25			331	3/503