


ROOM Director's Office

WINDOW
TYPE
W02

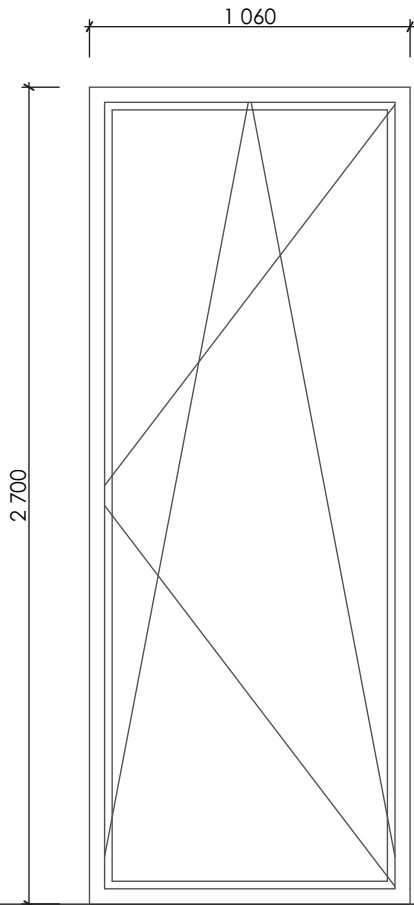

NOTE: Dimensions to be checked on site.

WINDOW

1060 x 2700mm purpose made Natural Anodised Aluminium tilt and turn window . All profiles to be Hulamin Nu-Klip, technical or similar approved. All gasket, glazing beads, handles and hardware approved by Architect. All frames must be sealed around with approved silicone.

GLAZING

6.38mm Clear HPR Intruderprufe Laminated glass. All windows and glass to be installed by AAAMSA member according to AAAMSA standards.

INTERNAL SILL

Plaster and Paint

BURGLAR BARS

N/A

NO REQUIRED

1

Manda Bakkes
ARCHITECTS

box 31059, windhoek, tel 302 810, manda@mbanam.com.na

Project: Law Society Renovation

Title WINDOW SCHEDULE			
Date 28 March 2019	Revision	Project No 331	Drawing No 3/402
Scale 1:25			