


| | | |
|------|----------------------------|-----------------------|
| ROOM | Financial Manager's Office | WINDOW TYPE W01 |
| | | |
| | | |

NOTE: Dimensions to be checked on site.

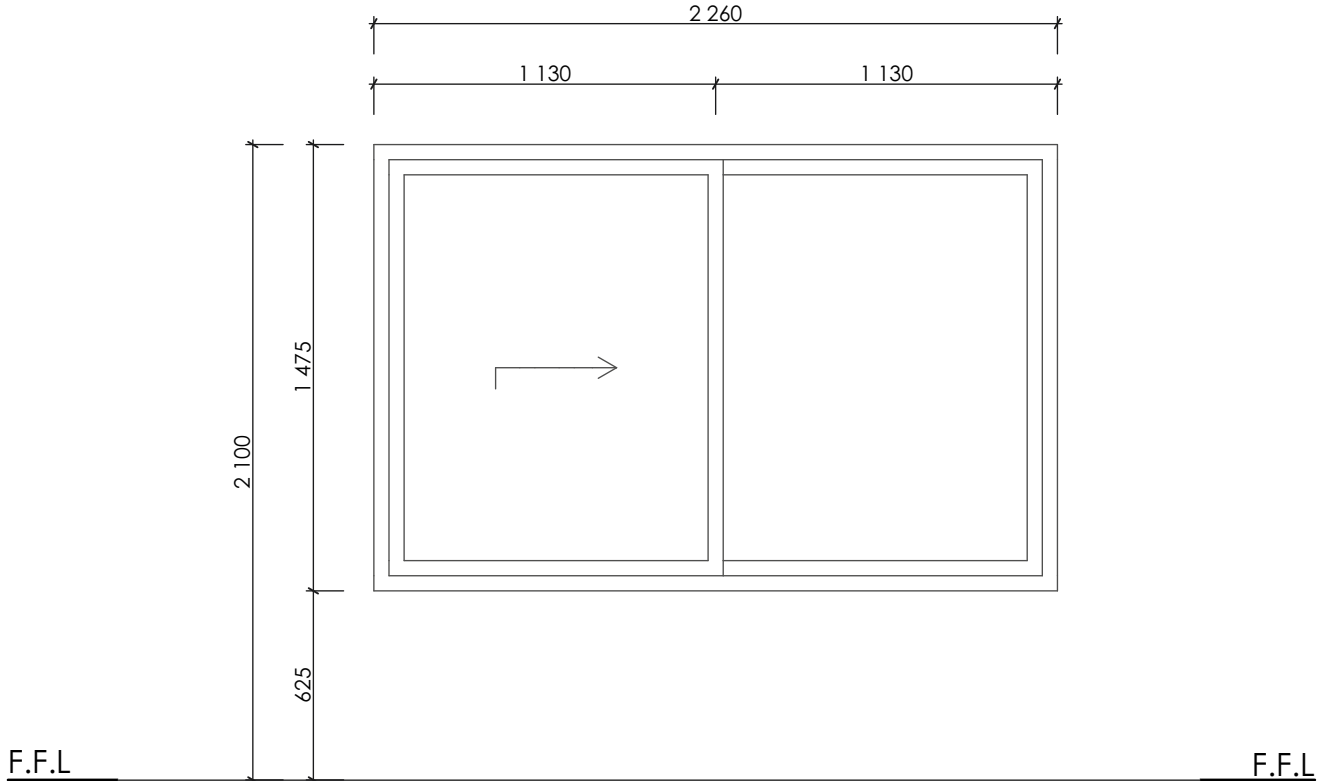

WINDOW 2260x1475mm purpose made Natural Anodised Aluminium sliding window as indicated. All profiles to be Hulamin Nu-Klip, technical or similar approved. All gaslet, glazing beads, handles and hardware approved by Architect. All frames must be sealed around with approved silicone.

GLAZING 6.38mm Clear HPR Intruderprufe Laminated glass. All windows and glass to be installed by AAAMSA member according to AAAMSA standards.

INTERNAL SILL Plaster and Paint

BURGLAR BARS N/A

NO REQUIRED 1

Manda Bakkes
ARCHITECTS
box 31059, windhoek, tel 302 810, manda@mbanam.com.na

Project: Law Society Renovation

| | | | |
|--------------------------|----------|-------------------|---------------------|
| Title WINDOW SCHEDULE | | | |
| Date 28 March 2019 | Revision | Project No 331 | Drawing No 3/401 |
| Scale 1:25 | | | |