


Plan NOTE: Dimensions to be checked on site.

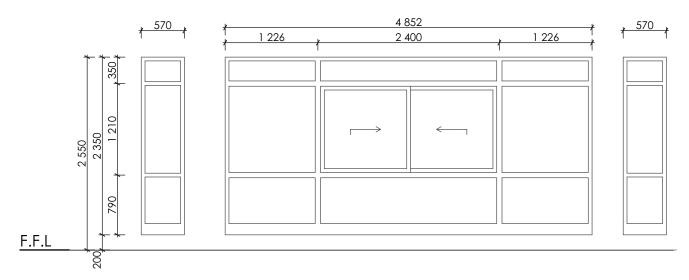

WINDOW

4852x2350mm and 2x 570x2350mm purpose made Natural Anodised Aluminium Corner windows with sliding window and fixed windows as indicated. All profiles to be Hulamin Nu-Klip, technical or similar approved. All gaslet, glazing beads, handles and hardware approved by Architect. All frames must be sealed around with approved silicone.

GLAZING

6.38mm Clear HPR Intruderprufe Laminated glass . All windows and glass to be installed by AAAMSA member according to AAAMSA standards.

INTERNAL SILL

Plaster and Paint

BURGLAR BARS

N/A

NO REQUIRED

<u>-D</u> 1

Manda Pakkes
box 31059, windhoek, tel 302 810, manda@mbanam.com.na

Project: Law Society Renovation

WINDOW SCHEDULE			
Date	Revision	Project No	Drawing No
28 March 2019			
Scale 1:50		331	3/403