


| | | |
|------|---------------|--------------------------|
| ROOM | Legal Officer | PARTITION TYPE P02 |
| | | |
| | | |

NOTE: Dimensions to be checked on site.

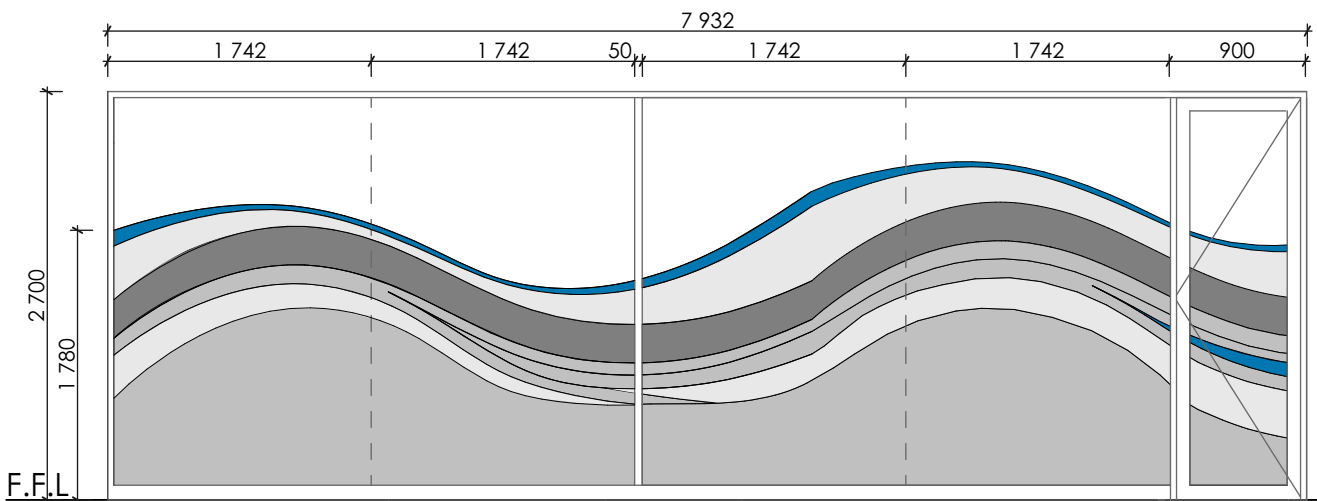

- DOOR** 7932 x 2700mm High Purpose made natural anodised aluminium door with sidelight as indicated.
- FRAME** Purpose made Natural Anodised Aluminium frame. All profiles to be Hulamin Nu-Klip, technical or similar approved. All gasket, glazing beads, handles and hardware approved by Architect. All frames must be sealed around with clear silicone.
- FINISH** 8.76mm Clear Intruderprufe Laminated Silent glass with vinyl print as indicated. All windows and glass to be installed by AAAMSA member according to AAAMSA standards.
- LOCKSET** Dormakaba TH 123 Tubular stainless steel handle with 52mm diameter Stainless Steel cylinder escutcheon (Code: DCE-TT-002), with double cylinder sash lock D036S.
- FURNITURE** Dormakaba stainless steel floor mounted door stop (Code: DDS-SS-017) fixed to floor surface with matching screws.
- NO REQUIRED** 1(One)

Manda Bakkes

ARCHITECTS

box 31059, windhoek, tel 302 810, manda@mbanam.com.na

Project: **Law Society Renovation**

| | | | |
|---------------------------|----------|--------------------------|----------------------------|
| PARTITION SCHEDULE | | | |
| Date 28 March 2019 | Revision | Project No 331 | Drawing No 3/552 |
| Scale 1:50 | | | |