


ROOM	Financial Manager	PARTITION TYPE P05

NOTE: Dimensions to be checked on site.

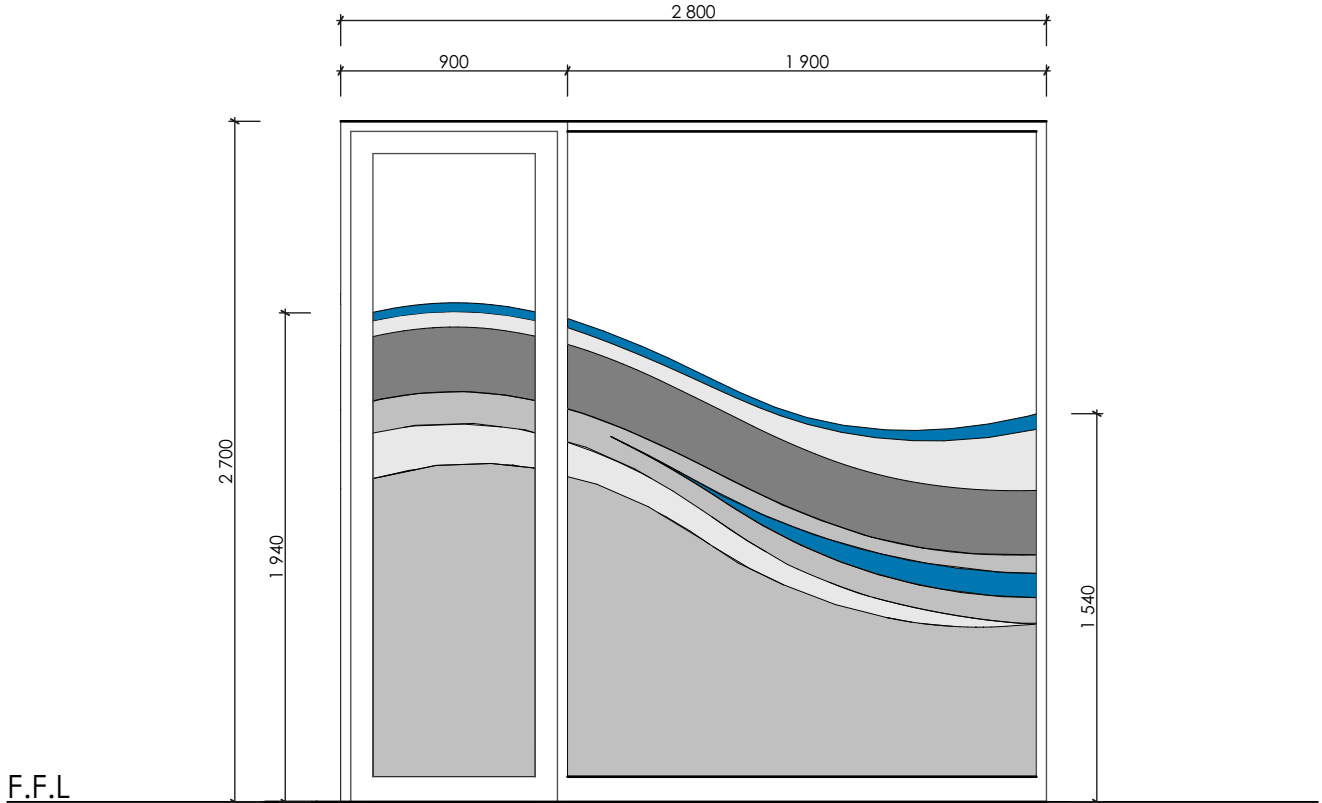

- DOOR** 2800x 2700mm High Purpose made natural anodised aluminium door with sidelight as indicated.
- FRAME** Purpose made Natural Anodised Aluminium frame. All profiles to be Hulamin Nu-Klip, technical or similar approved. All gasket, glazing beads, handles and hardware approved by Architect. All frames must be sealed around with clear silicone.
- FINISH** 6.38mm Clear Intruderprufe Laminated Silent glass with vinyl print as indicated. All windows and glass to be installed by AAAMSA member according to AAAMSA standards.
- LOCKSET** Dormakaba TH 123 Tubular stainless steel handle with 52mm diameter Stainless Steel cylinder escutcheon (Code: DCE-TT-002), with double cylinder sash lock D036S.
- FURNITURE** Dormakaba stainless steel floor mounted door stop (Code: DDS-SS-017) fixed to floor surface with matching screws.
- NO REQUIRED** 1 (One)

Manda Bakkes

ARCHITECTS

box 31059, windhoek, tel 302 810, manda@mbanam.com.na

Project: Law Society Renovation

Title PARTITION SCHEDULE			
Date 28 March 2019	Revision	Project No 331	Drawing No 3/555
Scale 1:30			