


ROOM	Reception	PARTITION TYPE P03

NOTE: Dimensions to be checked on site.

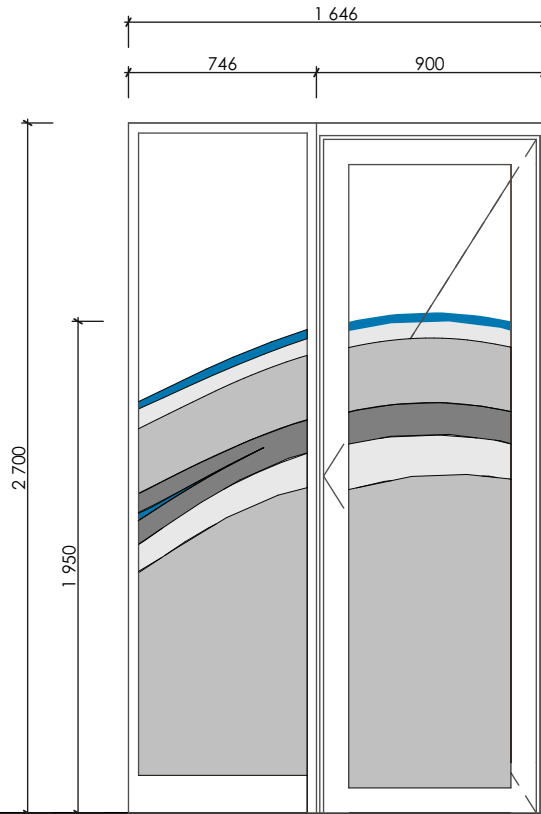

F.F.L

- | | |
|-------------|---|
| DOOR | 1646 x 2700mm High Purpose made natural anodised aluminium door with sidelight as indicated. |
| FRAME | Purpose made Natural Anodised Aluminium frame. All profiles to be Hulamini Nu-Klip, technical or similar approved. All gasket, glazing beads, handles and hardware approved by Architect. All frames must be sealed around with clear silicone. |
| FINISH | 6.38mm Clear Intruderprufe Laminated Silent glass with vinyl print as indicated. All windows and glass to be installed by AAAMSA member according to AAAMSA standards. |
| LOCKSET | Dormakaba TH 123 Tubular stainless steel handle with 52mm diameter Stainless Steel cylinder escutcheon (Code: DCE-TT-002), with double cylinder sash lock D036S. |
| FURNITURE | Dormakaba stainless steel floor mounted door stop (Code: DDS-SS-017) fixed to floor surface with matching screws. |
| NO REQUIRED | 1(One) |

Manda Bakkes
ARCHITECTS
box 31059, windhoek, tel 302 810, manda@mbanam.com.na

Project: Law Society Renovation

Title PARTITION SCHEDULE			
Date 28 March 2019	Revision	Project No 331	Drawing No 3/553
Scale 1:50			