


ROOM	Finance Office	PARTITION TYPE P04

NOTE: Dimensions to be checked on site.

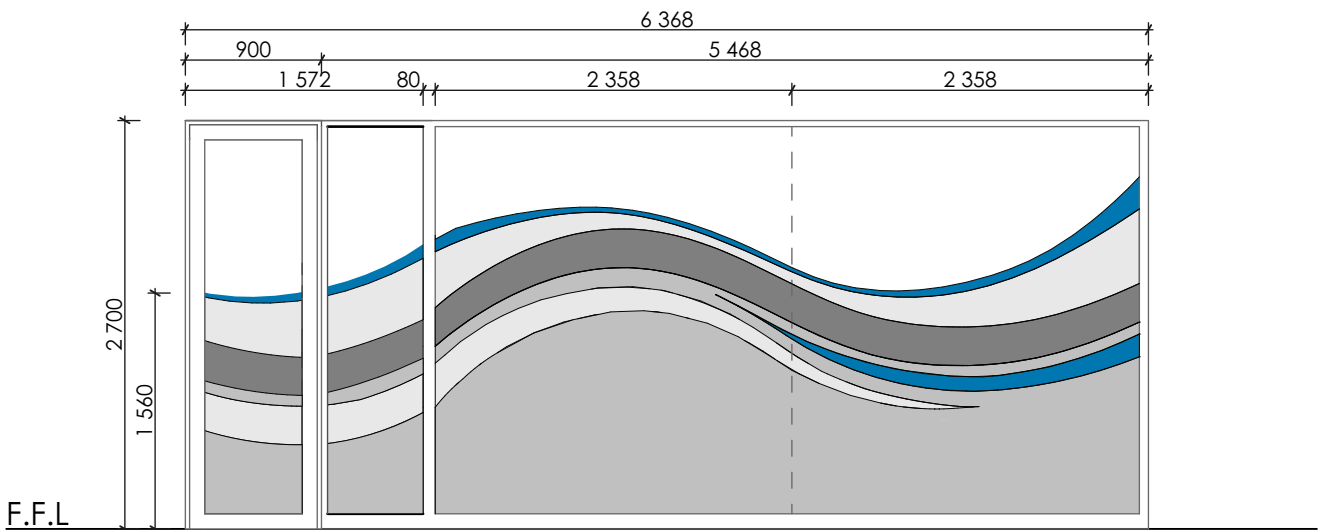

- |             |  |
|-------------|--|
| DOOR        | 6368 x 2700mm High Purpose made natural anodised aluminium door with sidelight as indicated.   |
| FRAME       | Purpose made Natural Anodised Aluminium frame. All profiles to be Hulamin Nu-Klip, technical or similar approved. All gasket, glazing beads, handles and hardware approved by Architect. All frames must be sealed around with clear silicone. |
| FINISH      | 8.76mm Clear Intruderprufe Laminated Silent glass with vinyl print as indicated. All windows and glass to be installed by AAAMSA member according to AAAMSA standards.   |
| LOCKSET     | Dormakaba TH 123 Tubular stainless steel handle with 52mm diameter Stainless Steel cylinder escutcheon (Code: DCE-TT-002), with double cylinder sash lock D036S.   |
| FURNITURE   | Dormakaba stainless steel floor mounted door stop (Code: DDS-SS-017) fixed to floor surface with matching screws.  |
| NO REQUIRED | 1 (One)  |

*Manda Bakkes*

**ARCHITECTS**

box 31059, windhoek, tel 302 810, manda@mbanam.com.na

Project:	Law Society Renovation
----------	------------------------

Title <b>PARTITION SCHEDULE</b>			
Date 28 March 2019	Revision	Project No <b>331</b>	Drawing No <b>3/554</b>
Scale 1:25			